



Overhead services

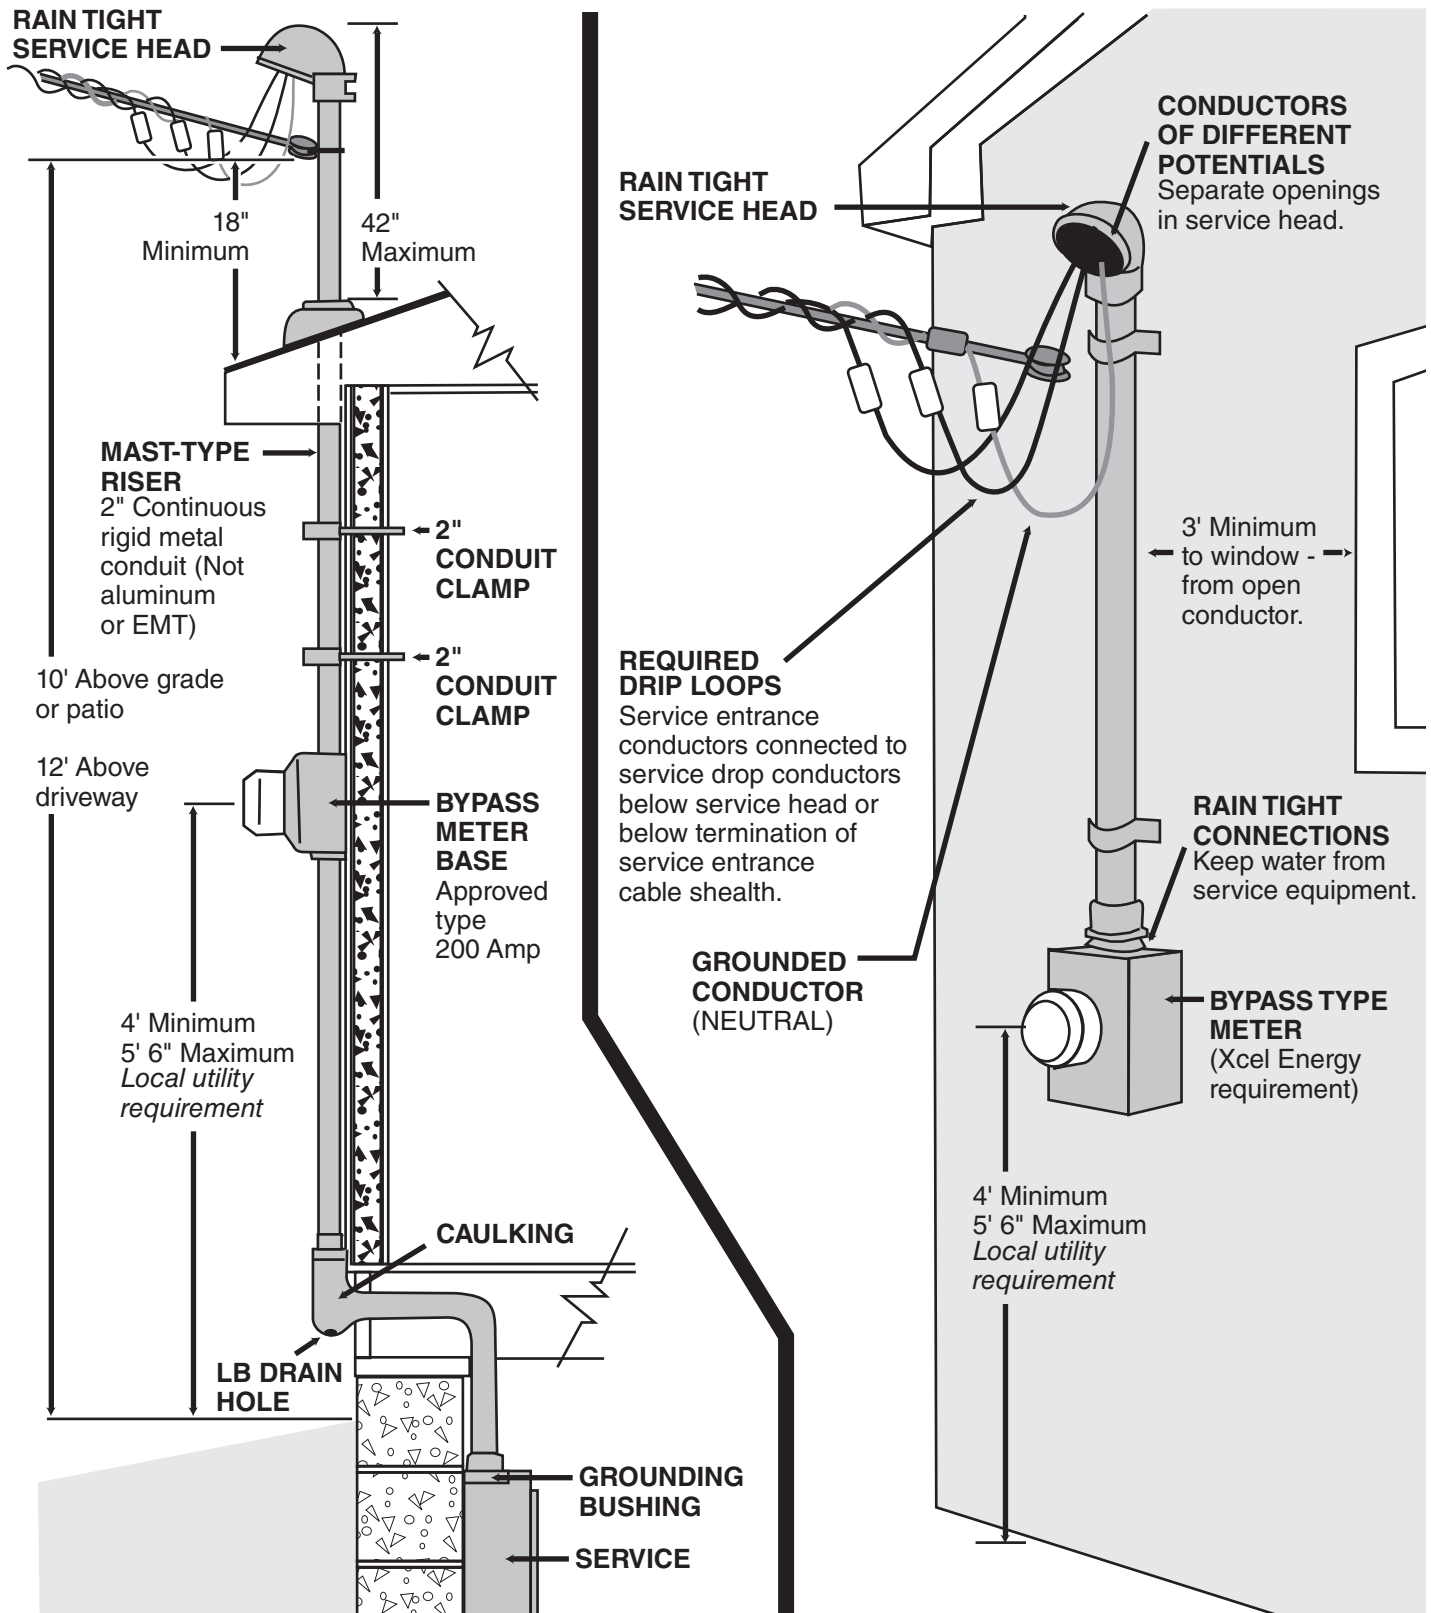

THIS TABLE MAY BE USED FOR
a dwelling unit main power feed
or main power service ONLY.

Service panel

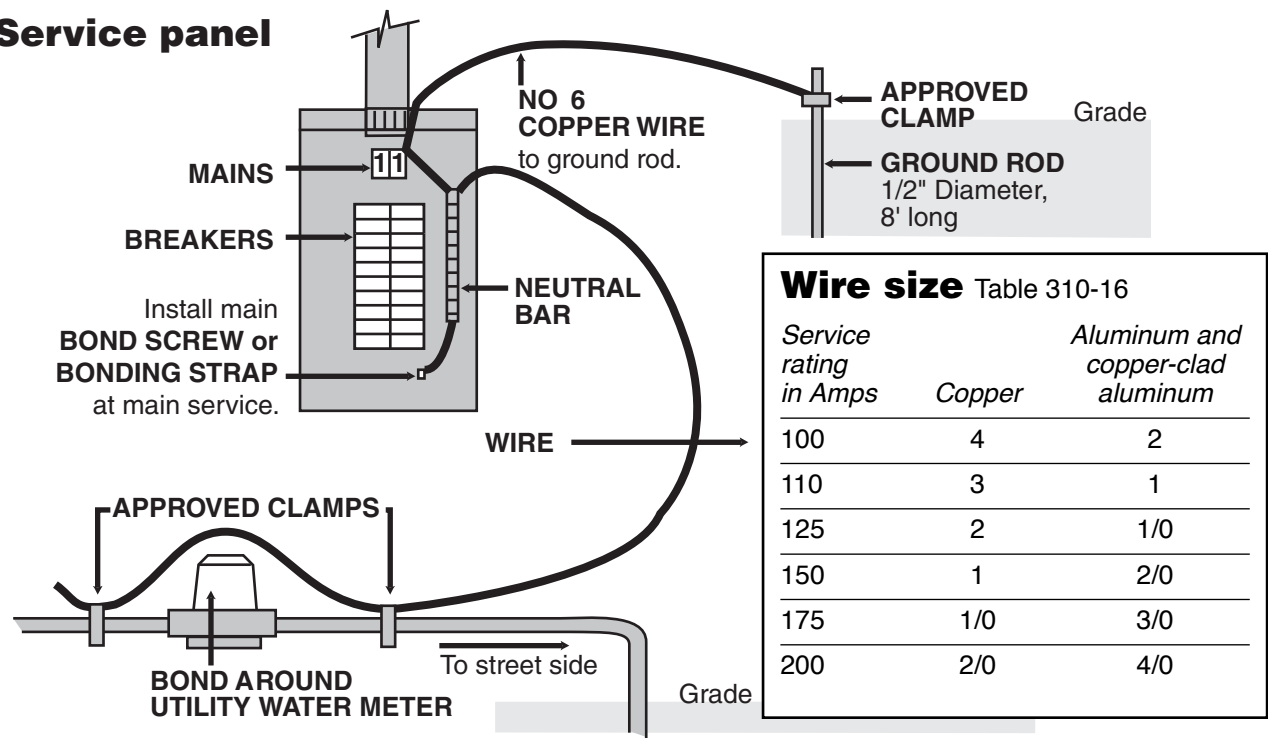

Service panel with required disconnect

If the service entrance conductors are installed more than 5 feet from point of entrance into house.

